


SPARROW PARK - MOTIF ILLUSTRATIONS

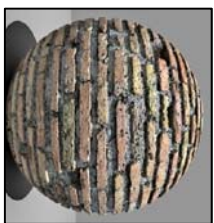

INCIDENTAL SCULPTURE




RAISED BEDS, WILDLIFE BOXES AND HABITAT PILES



FORMAL AND INFORMAL SEATING




Cardigan Road Entrance - Plan




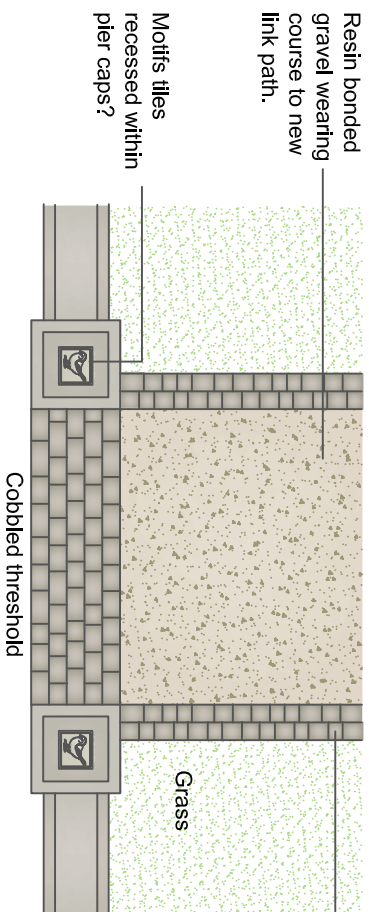


Road cobbles re-used to create kerb trim to new link footpath.

Stone/Wall Seating - Plan

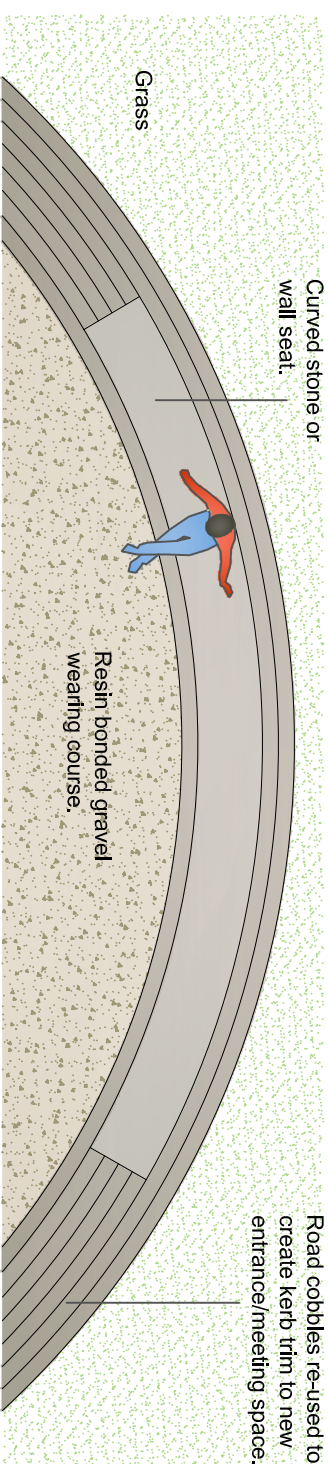

Cardigan Road Entrance - Elevation

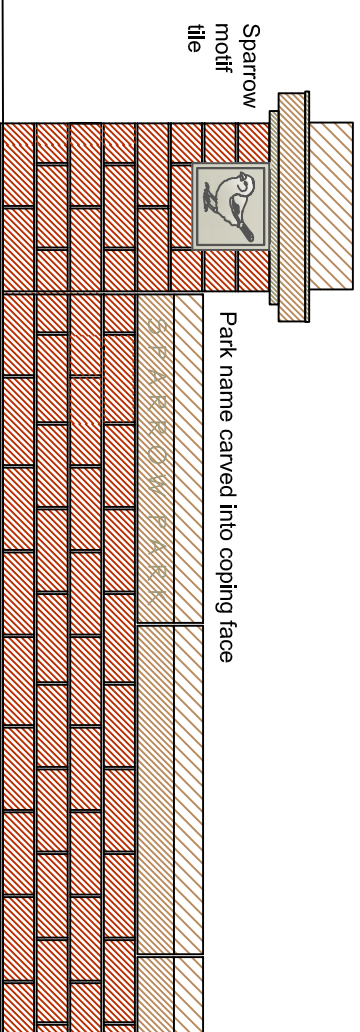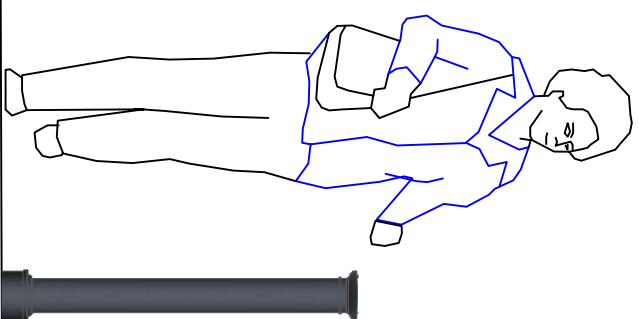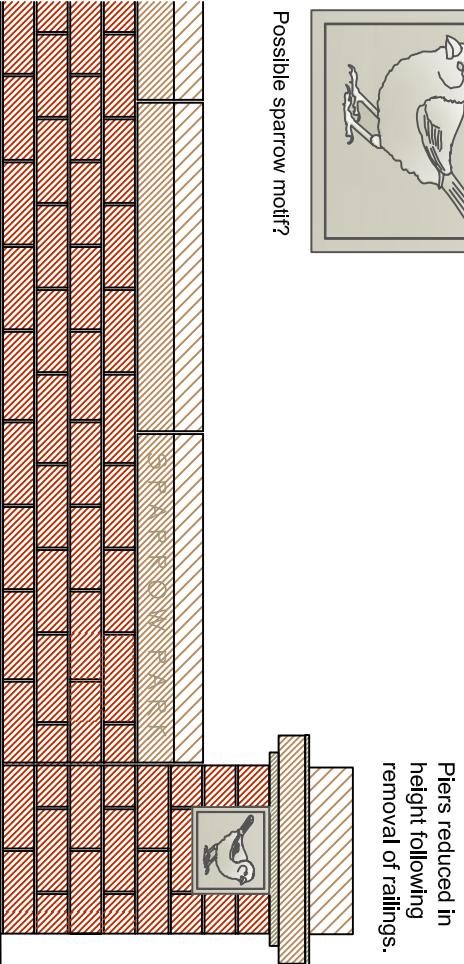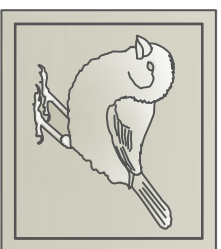

WALL OR PAVING TILES



ENTRANCE FEATURES

