


Footpath - Bound gravel & sett kerb - Section




Footpath - Bound gravel & sett kerb - Plan

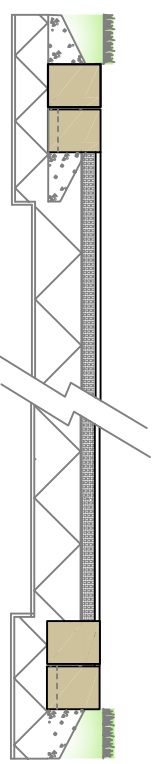

Footpath - Bound gravel & double sett kerb - Section




Footpath - Bitmac & double sett kerb - Plan

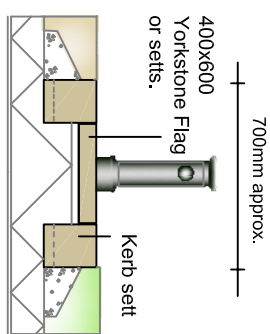


Paved Trim - Section


Examples of a paved trim into which bollards or a knee rail could sit. Paved areas beneath such boundary treatments will prevent the growth of grass and weeds around objects which mowers find difficult to access.

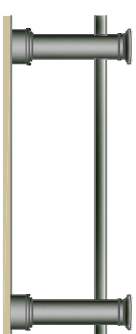


Knee rail - Elevation

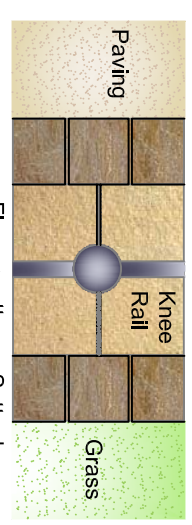


Mow Trim - Plan - Colour variations

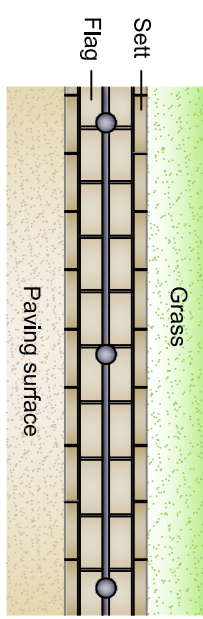


Knee rail - Plan

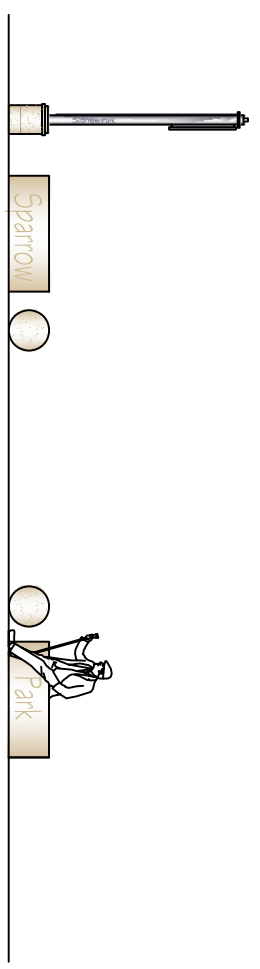

Seating area - Typical Cross Section

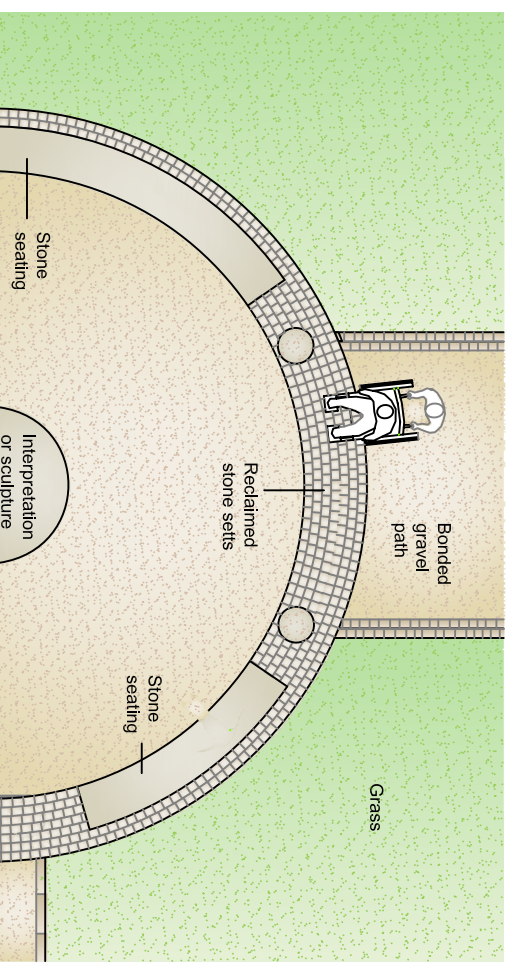

Seating area - Suggested material selection

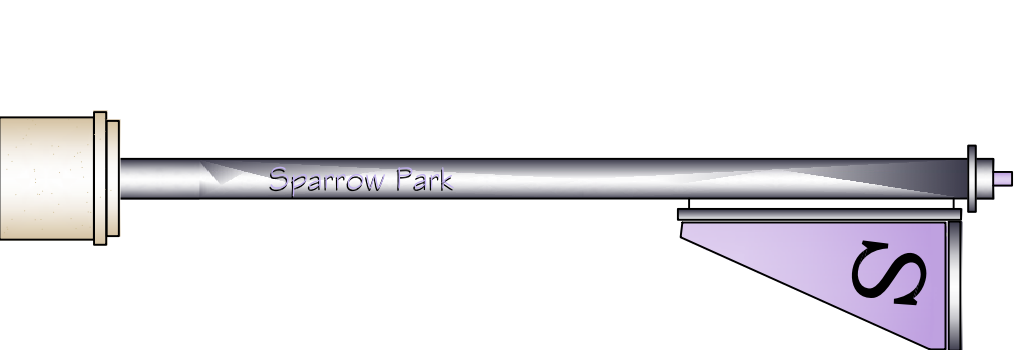

Possible entrance feature?

DO NOT SCALE

© This drawing, including the design and technical information contained on it, is the copyright of Architectural Design Services. The drawing may only be used for the specific purpose for which it has been provided and may not be reproduced or copied without prior permission.


Development Department
Architectural Design Services
 Adams Court, Kildare Terrace, Leeds, LS12 1DB
 Tel: (0113) 247 5555 Fax: (0113) 247 5452

PROJECT SPARROW PARK		TITLE Paving styles	
DRAWN HIT	DATE Aug 09	SCALE N.T.S A3	DRAWING NUMBER LD/450461/5
CHECKED		REVISION	