
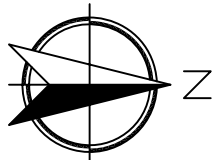


SPARROW PARK - CONCEPT DESIGN 2A

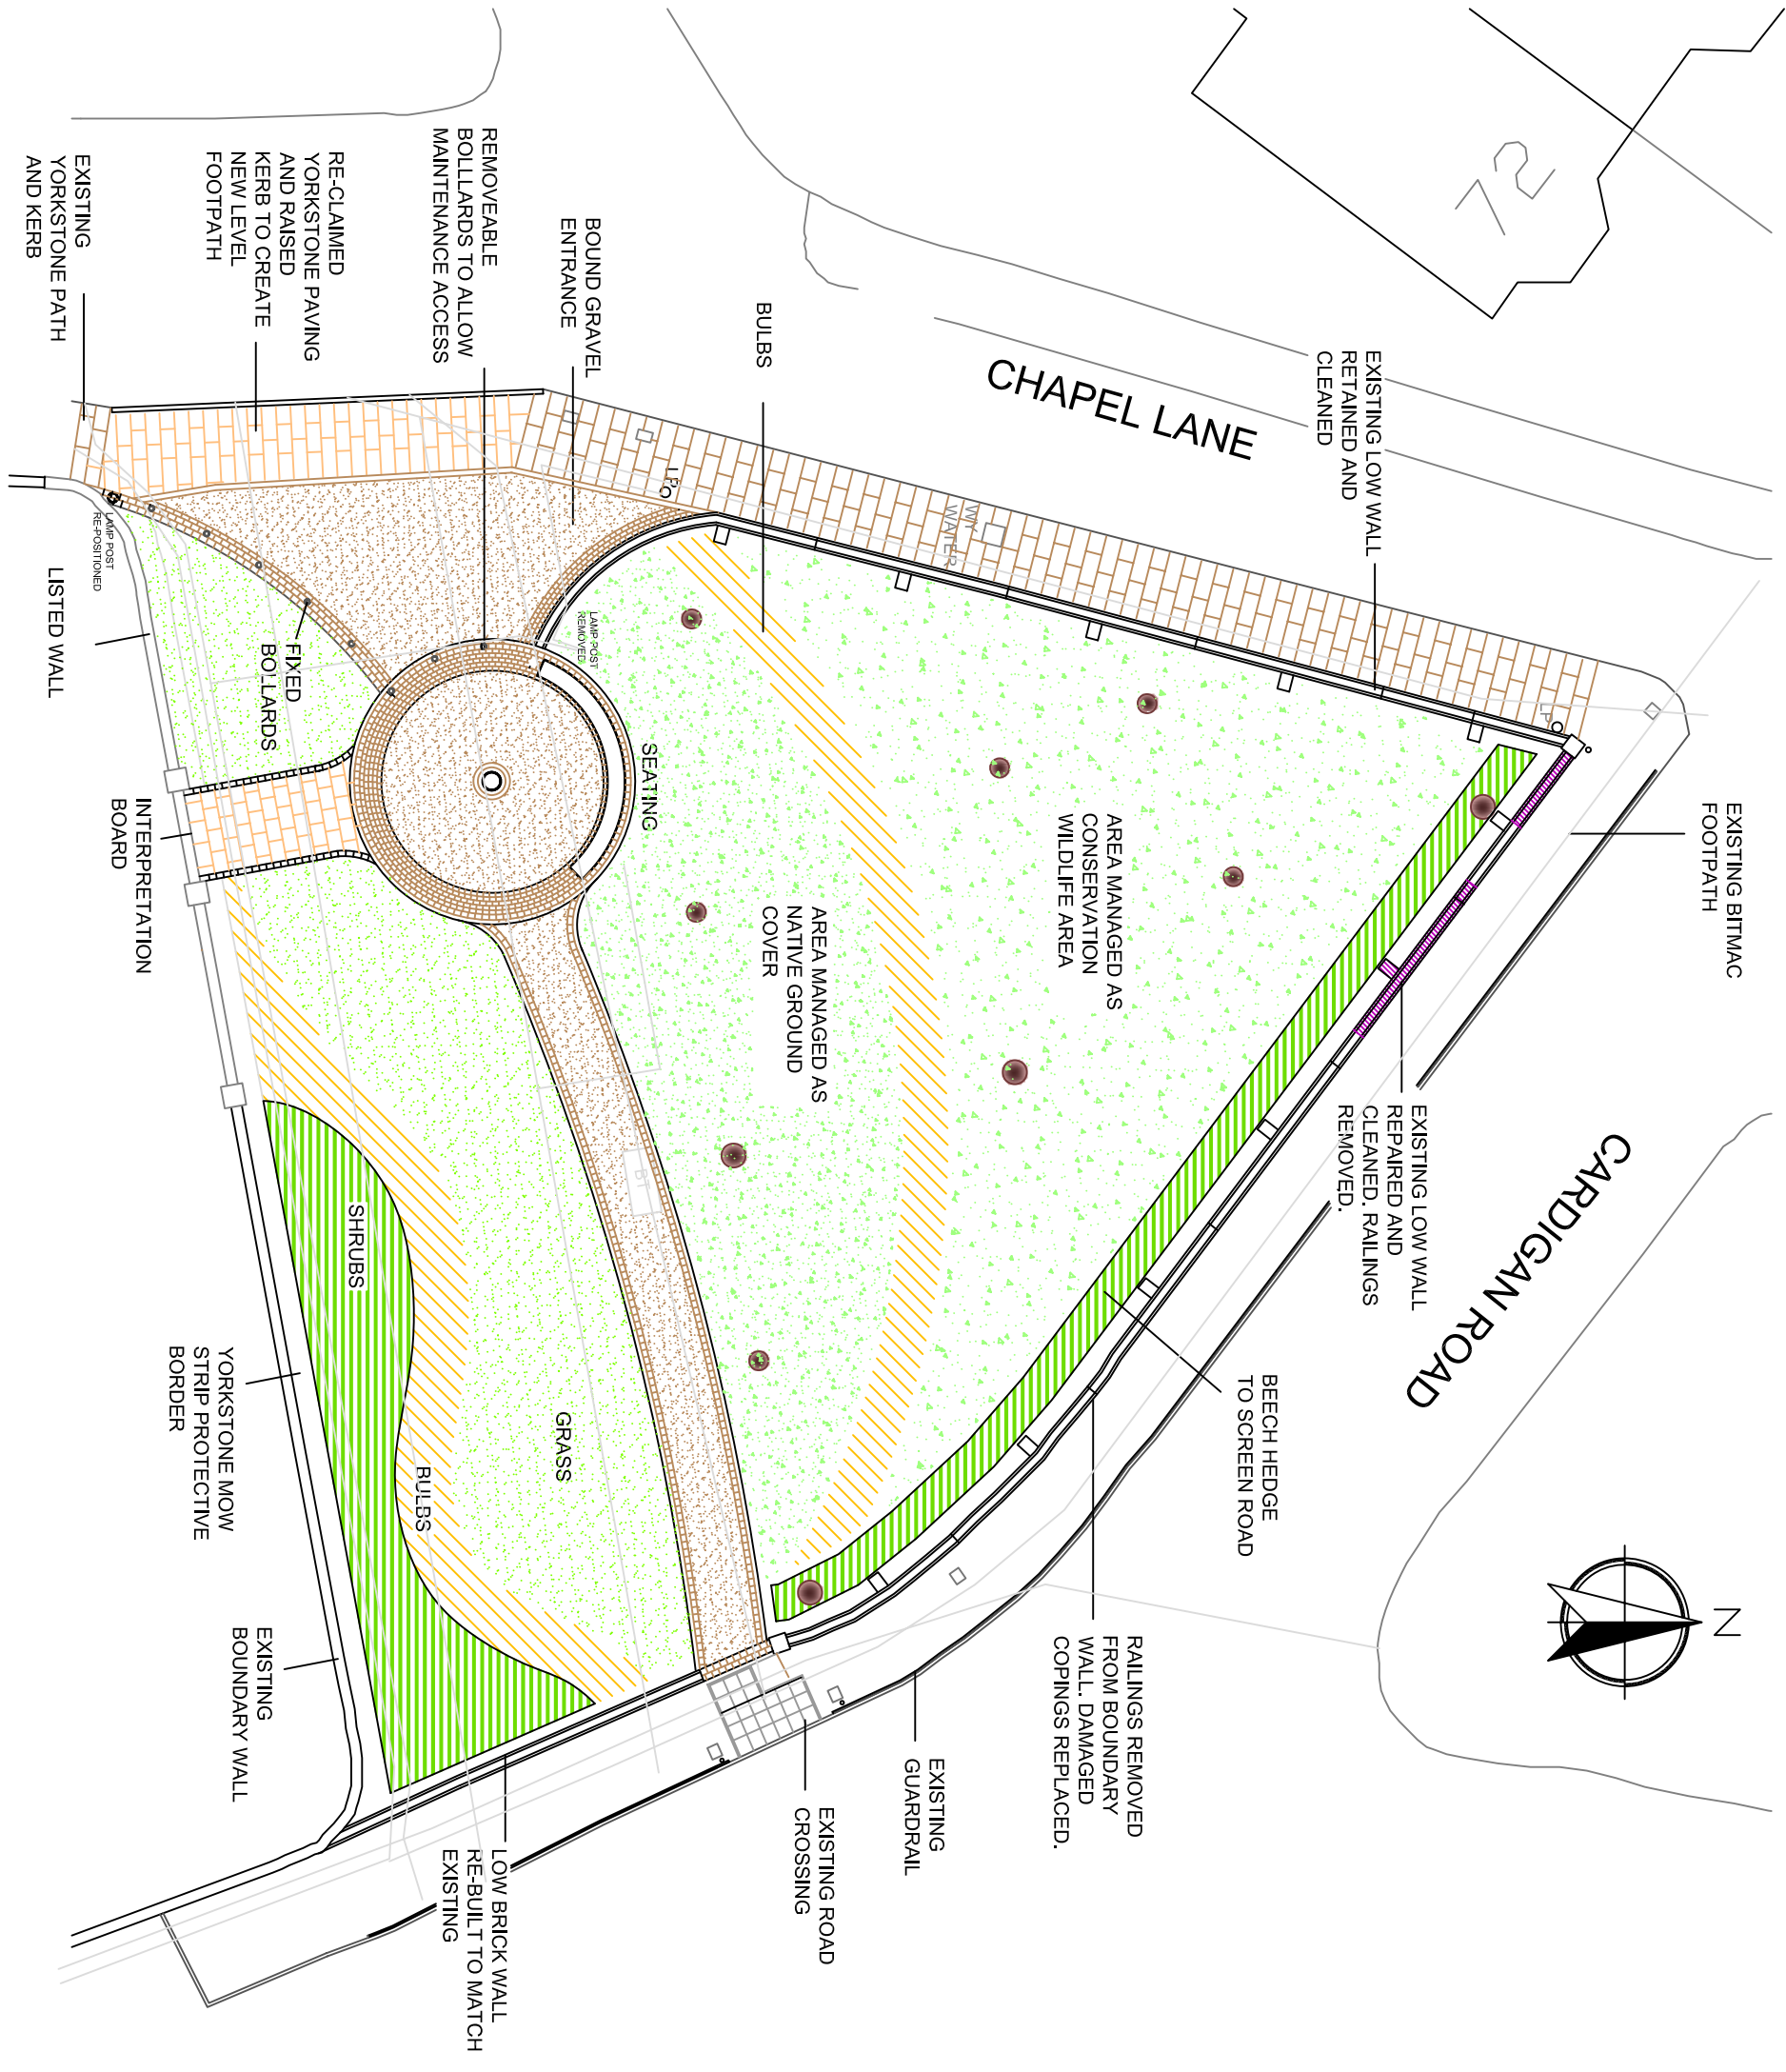

LEGEND	
	HEDGE/SHRUBS
	BULBS
	GRASSED AREA
	MANAGED GROUND COVER.
	BOUND GRAVEL PATH WITH SETT TRIM
	WALL CLEANED, RAILINGS REMOVED
	HEALTHY TREES TO BE RETAINED
	STONE SEAT SET IN RESIN BOUND GRAVEL
	PAVING RETAINED AND CLEANED
	NEW YORKSTONE FLAG PAVING & KERBS
	SCULPTURE/MOSAIC

DO NOT SCALE

© This drawing, including the design and technical information contained on it, is the copyright of Architectural Design Services. The drawing may only be used for the specific purpose for which it has been provided and may not be reproduced or copied without prior permission.

<p>Development Department Architectural Design Services Adams Court, Kildare Terrace, Leeds, LS12 1DB Tel: (0113) 247 5555 Fax: (0113) 247 5452</p>	<p>PROJECT SPARROW PARK</p>	<p>TITLE CONCEPT DESIGN 2a</p>
	<p>DRAWN HIT</p>	<p>DATE Aug 09</p>
<p>DRAWING NUMBER LD/450461/2</p>		<p>CHECKED</p>
<p>REVISION</p>		<p>REVISION</p>