










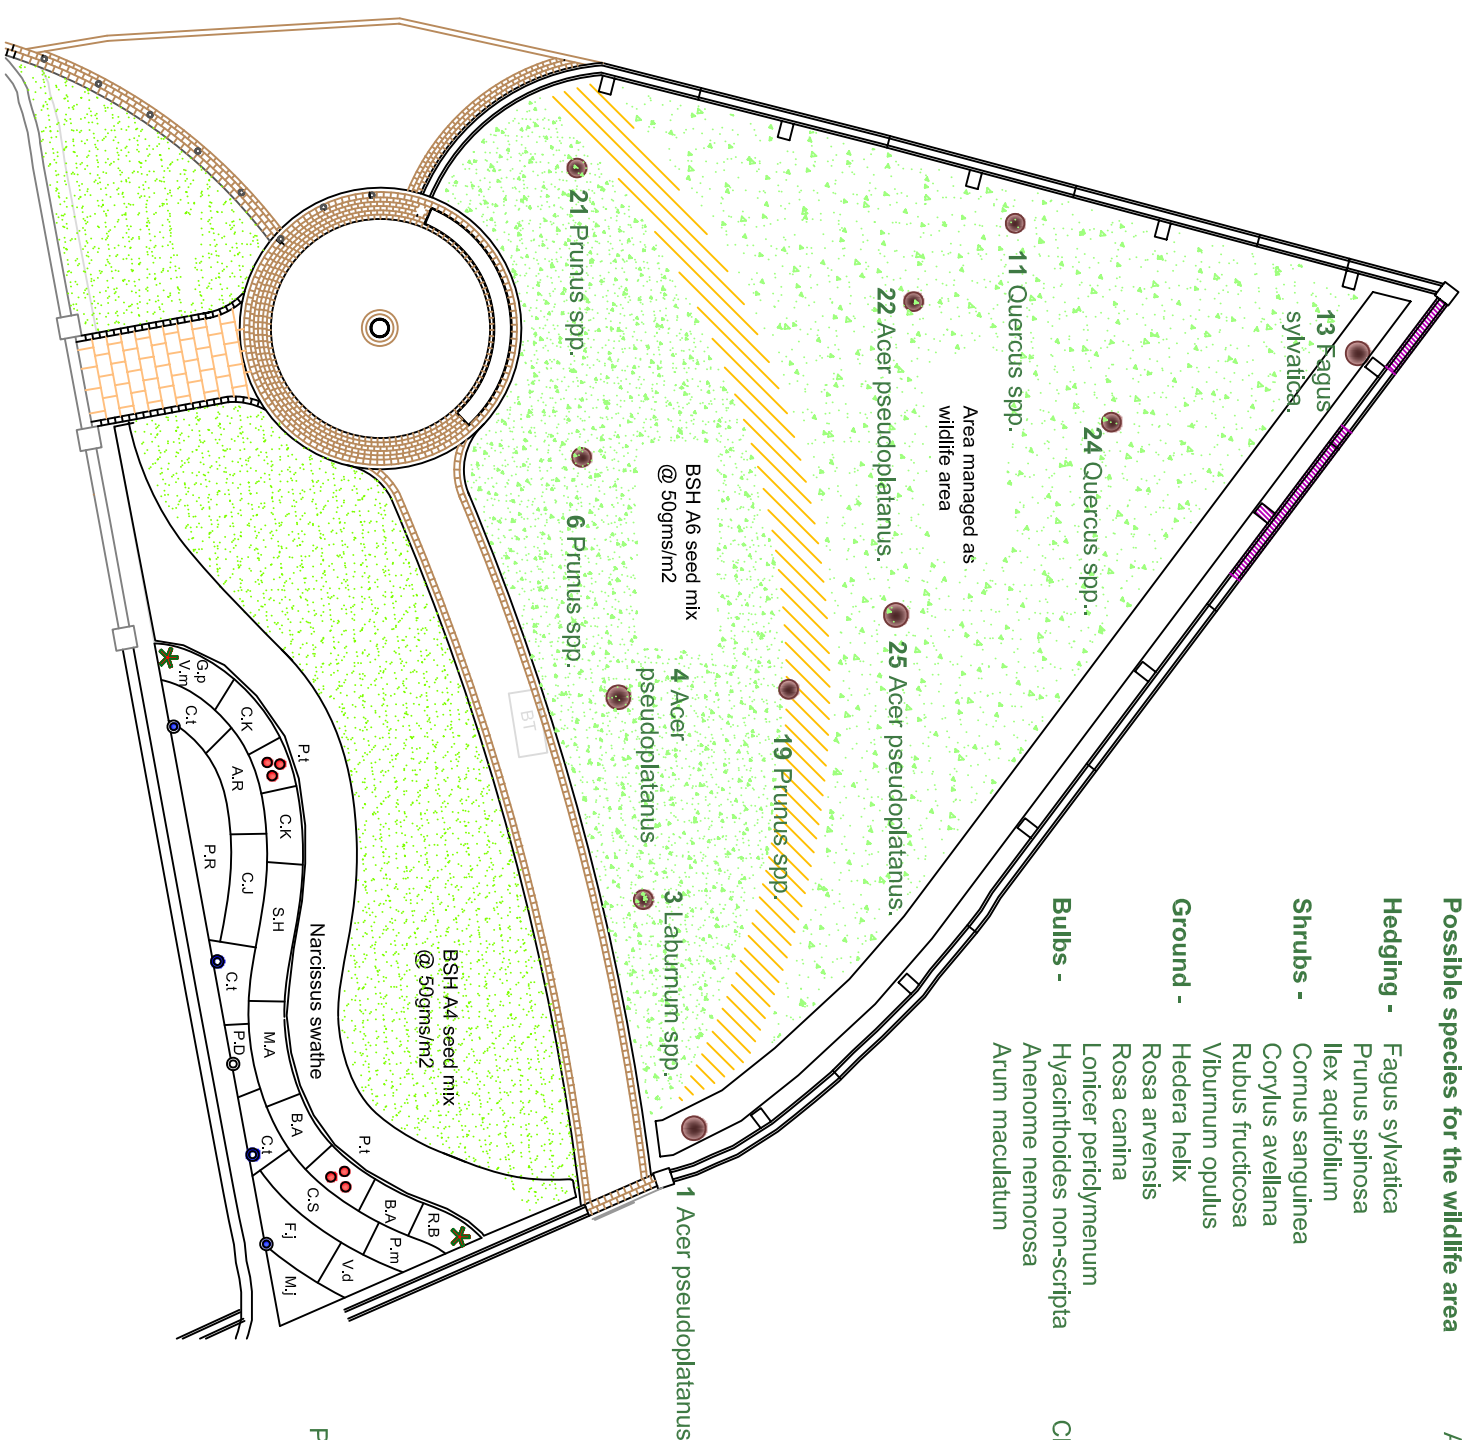
Edge Species

	Berberis frikartii 'Amstelveen' Evergreen 0.8m Black fruits/Yellow flowers B.A
	Cornus sanguinea 'Kelsey' Deciduous 0.5m Yellow stems C.K
	Gaultheria procumbens Evergreen 0.2m Red berries/white flowers G.p
	Mahonia aquifolium 'Apollo' Evergreen 0.6m Yellow flowers M.A
	Pachysandra terminalis Evergreen 0.3m White flowers P.t
	Rubus 'Betty Ashburner' Evergreen 0.3m White flowers R.B
	Symphoricarpos x 'Hancock' Deciduous 0.6m Purple berries/White flowers S.H
	Vinca minor Evergreen 0.2m Blue flowers V.m

Bulb Species

	Narcissus Tete a Tete All yellow 0.2m
	Narcissus Jack Snipe White and pale yellow 0.2m

SPARROW PARK - PLANTING PROPOSALS



- Possible species for the wildlife area**
- Hedging -** Fagus sylvatica, Prunus spinosa, Ilex aquifolium
 - Shrubs -** Cornus sanguinea, Corylus avellana, Rubus fruticosus, Viburnum opulus
 - Ground -** Hedera helix, Rosa arvensis, Rosa canina, Lonicera periclymenum, Hyacinthoides non-scripta, Anemone nemorosa, Arum maculatum




Larger Species

	Aucuba japonica 'Rozannie' Evergreen 1.0m Red Berries A.R
	Chaenomeles sp. 'Jet Trail' Evergreen 1.2m White flowers C.J
	Choisya ternata 'Aztec Pearl' Evergreen 1.5m White flowers C.t
	Cornus alba 'Sibirica' Deciduous 1.5m Red stems C.S
	Fatsia japonica Evergreen 1.5m Architectural F.J
	Mahonia japonica Evergreen 1.5m Fragrant/Architectural M.J
	Philadelphus m. 'D'Hermine' Deciduous 1.0m Fragrant/White flowers P.m
	Pieris japonica 'Debutante', Evergreen 1.0m White flowers P.D
	Pyracantha 'Red Cushion' Evergreen 2.0m Red berries/White flowers P.R
	Viburnum davidii Evergreen Blue berries/Architectural V.d

Perennials

	*Bergenia cordifolia 'Silberlicht' Evergreen 0.3m
	•Hosta 'Halycon' 0.4 Blue foliage

Climbers

	•Jasminum officinale 2.0m Fragrant/White fl.
	•Parthenocissus tricuspidata 2.0m Autumn colour
	•Hedera 'Glacier' Evergreen Variegated

DO NOT SCALE

© This drawing, including the design and technical information contained on it, is the copyright of Architectural Design Services. The drawing may only be used for the specific purpose for which it has been provided and may not be reproduced or copied without prior permission.



Development Department
Architectural Design Services
Adams Court, Kildare Terrace, Leeds, LS12 1DB
Tel: (0113) 247 5555 Fax: (0113) 247 5452

PROJECT SPARROW PARK		TITLE PLANTING PROPOSALS	
DRAWN HIT	DATE Aug 09	SCALE N.T.S A3	DRAWING NUMBER LD/450461/3
CHECKED		REVISION	