



Concept 2,3 - Cross Section View from Chapel Lane

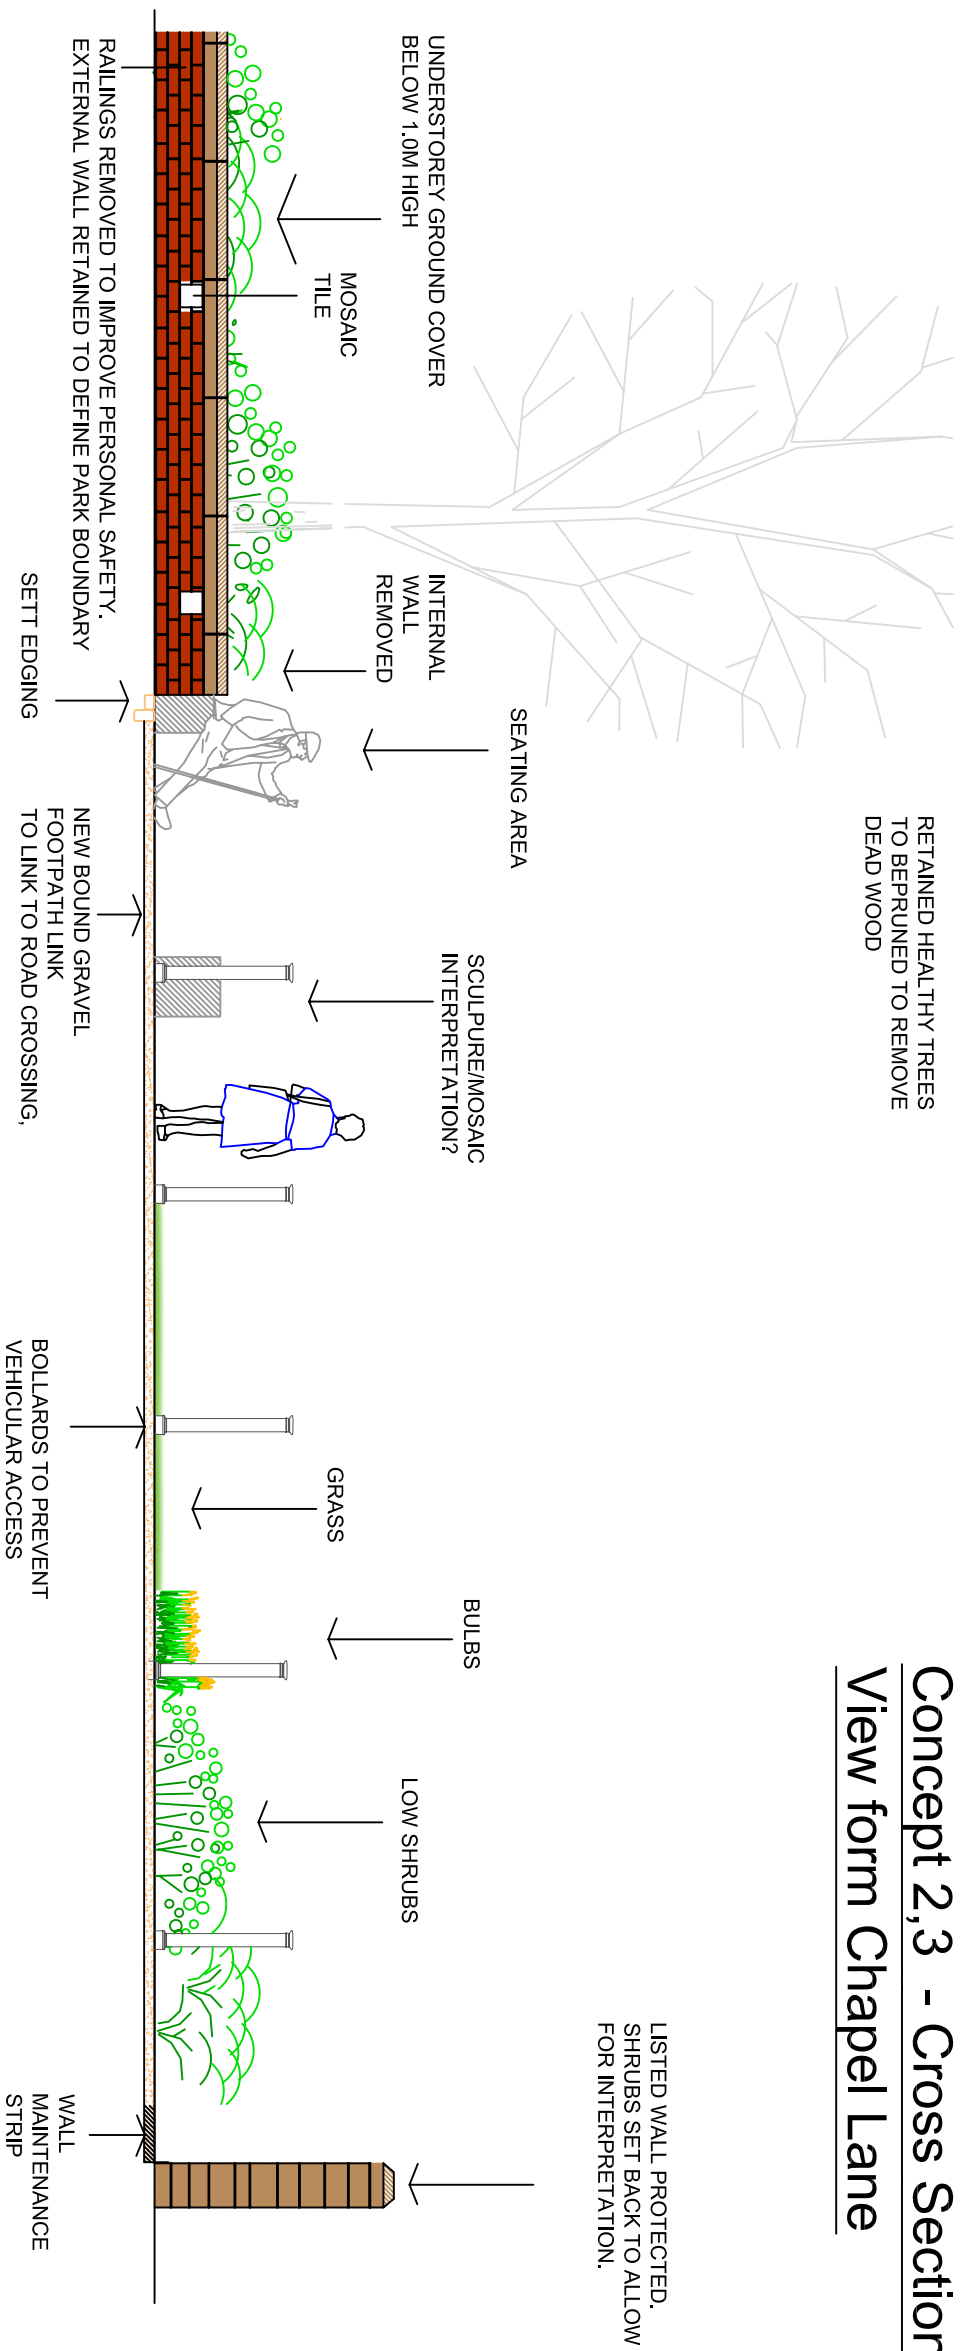

Concept 2,3 - Cross Section View from Cardigan Road

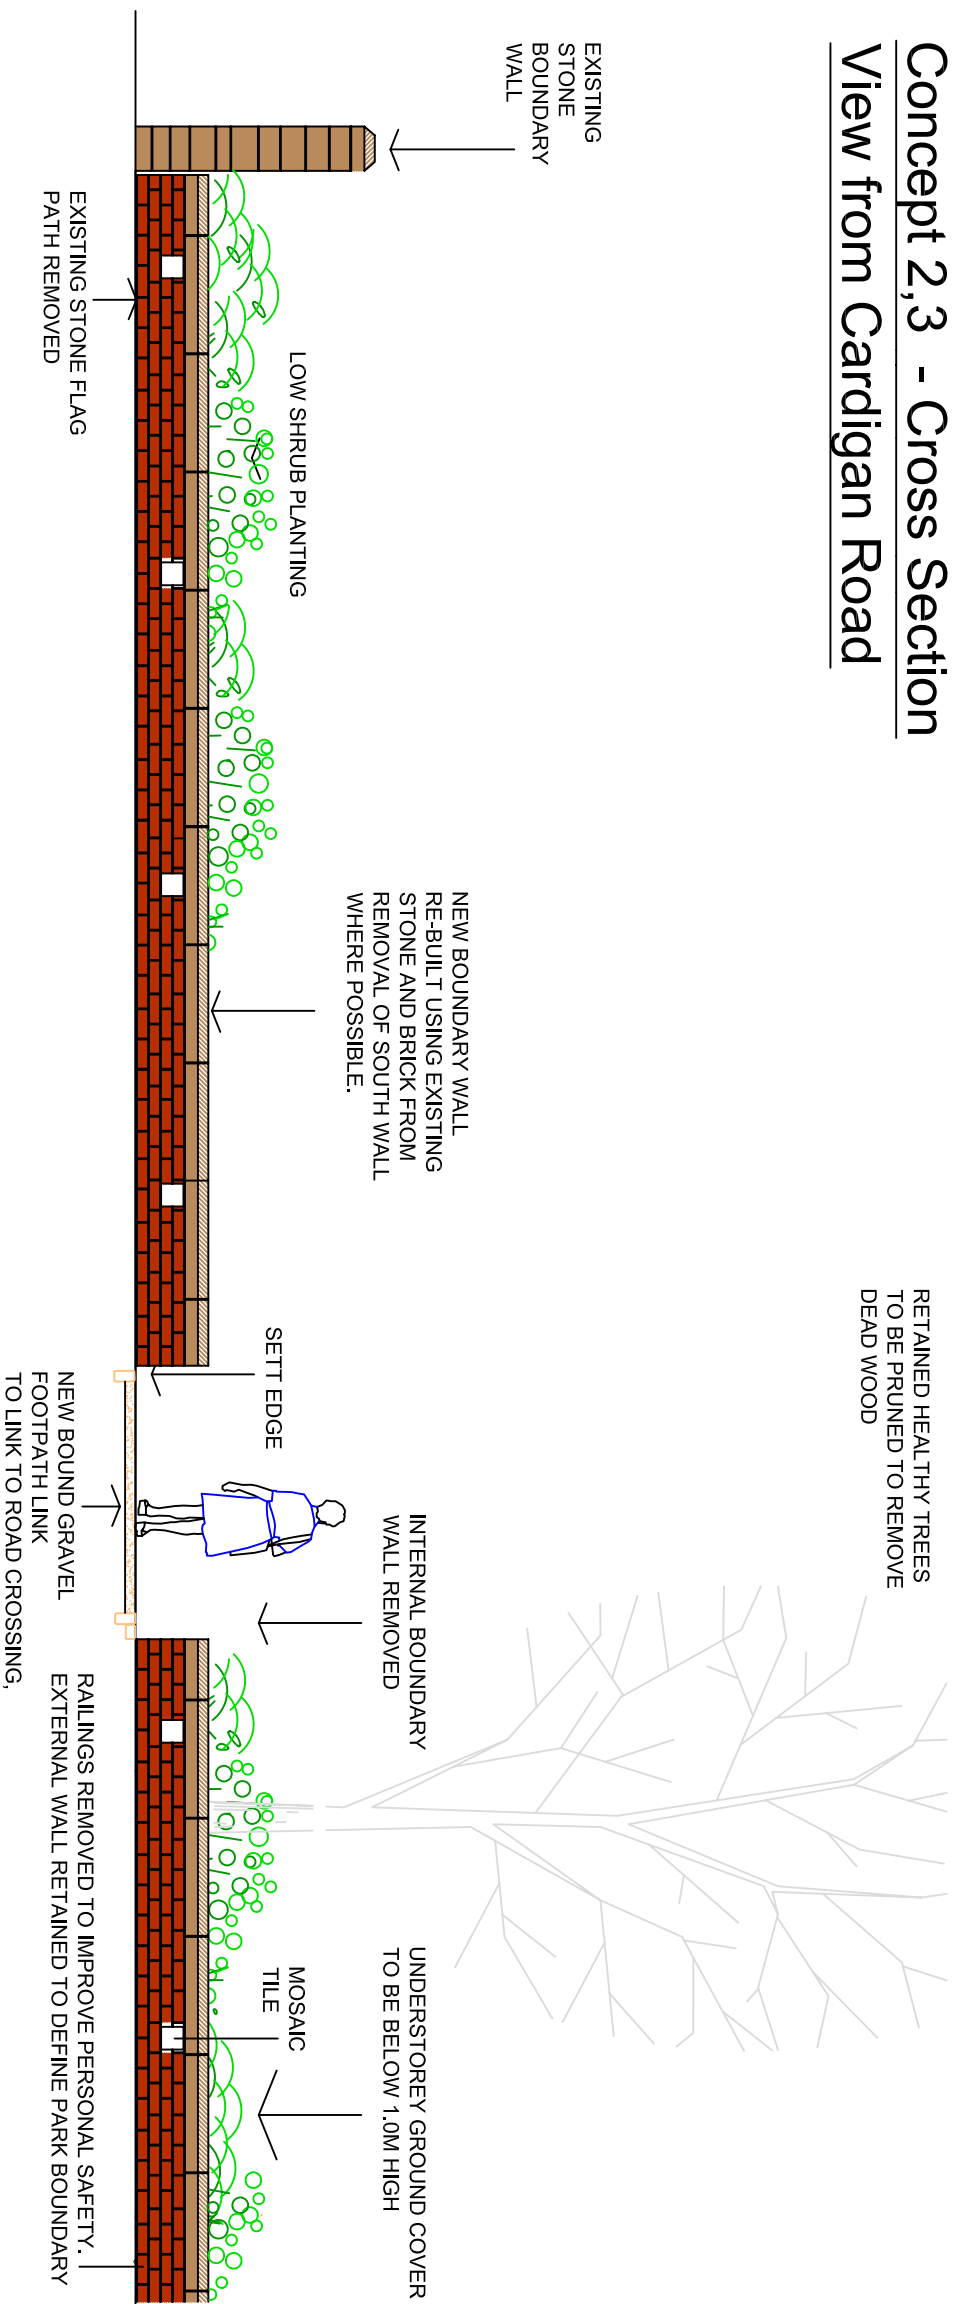

DO NOT SCALE

© This drawing, including the design and technical information contained on it, is the copyright of Architectural Design Services. The drawing may only be used for the specific purpose for which it has been provided and may not be reproduced or copied without prior permission.



Development Department
Architectural Design Services

Adams Court, Kildare Terrace, Leeds, LS12 1DB
Tel: (0113) 247 5555 Fax: (0113) 247 5452

PROJECT
SPARROW PARK

DRAWN
HIT

DATE
Aug 09

SCALE
N.T.S
A3

TITLE
OPTION 2a - Typical Sections at entrances

DRAWING NUMBER
LD/450461/4

CHECKED
REVISION