


BOLLARD BOUNDARY ALTERNATIVE
VIEW FROM CARDIGAN ROAD

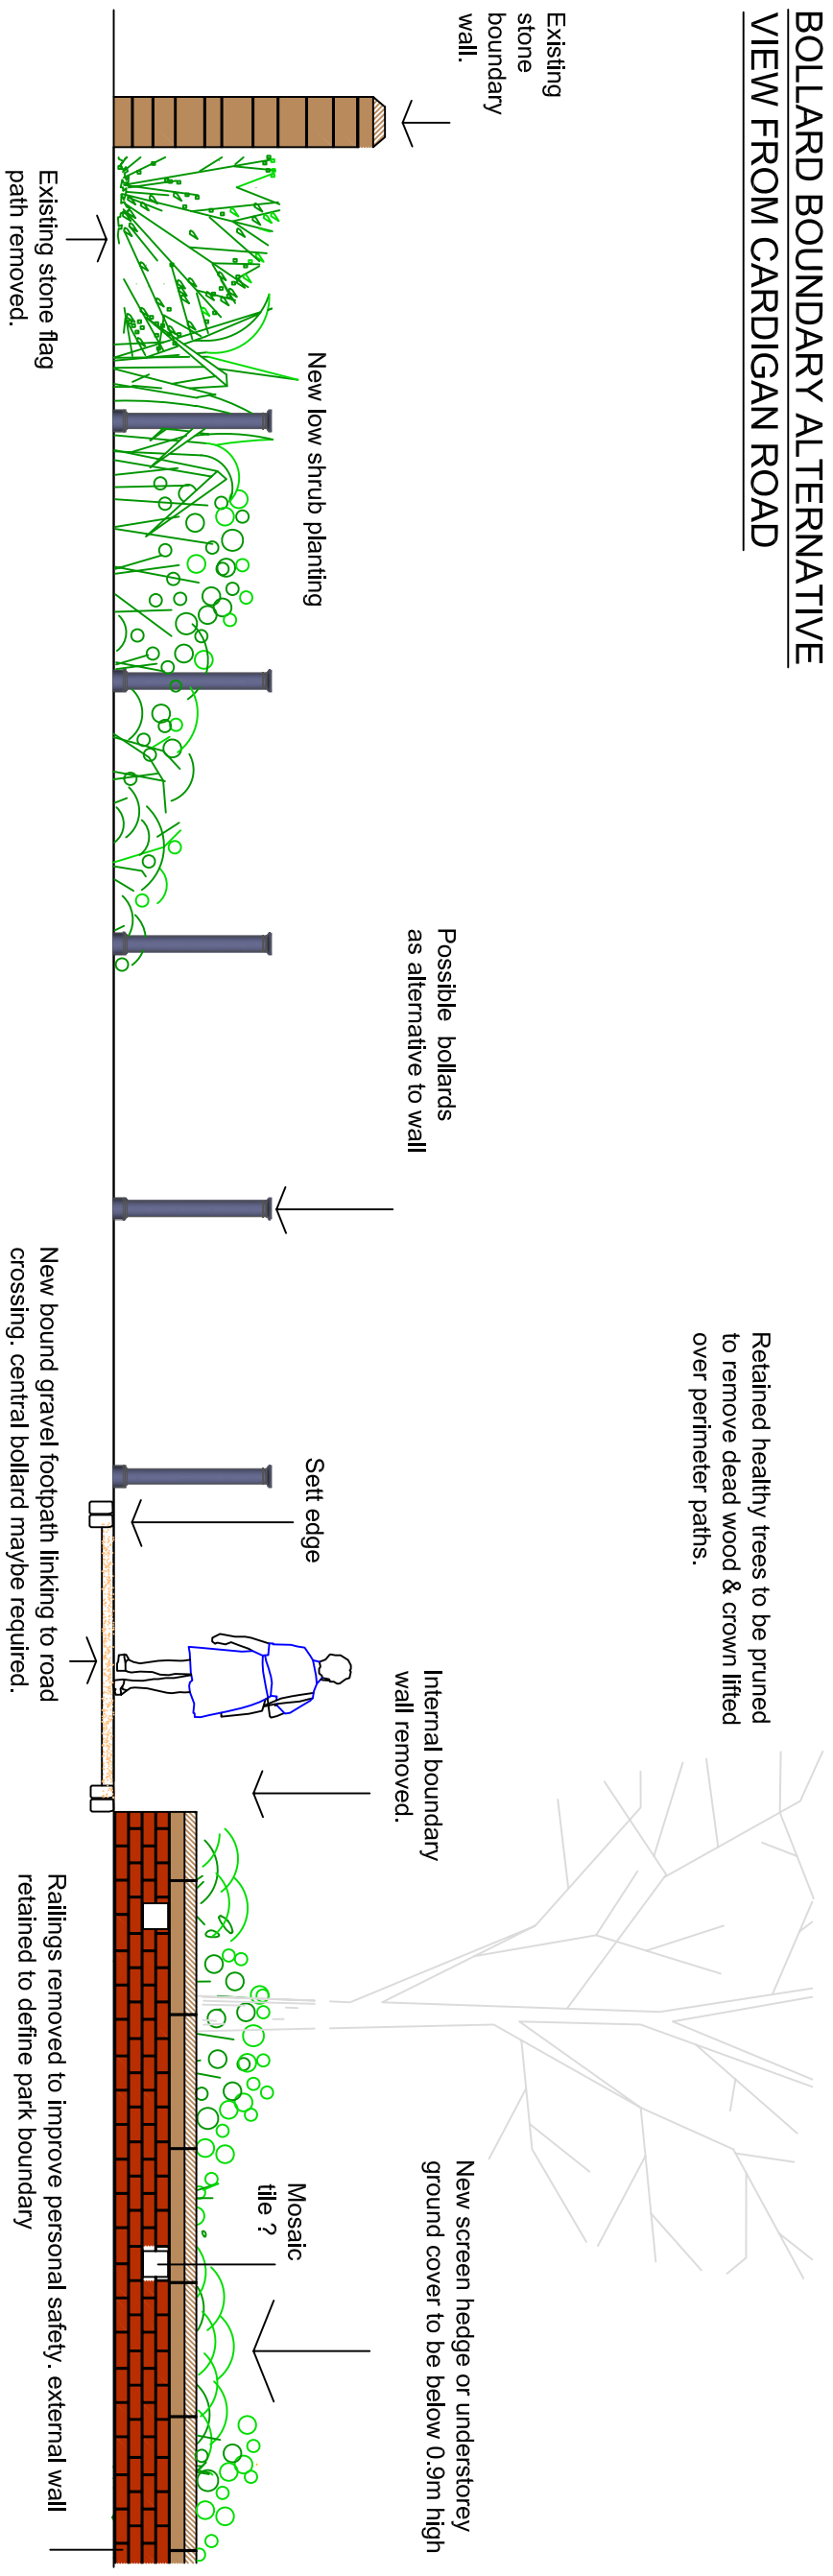

Retained healthy trees to be pruned to remove dead wood & crown lifted over perimeter paths.

Possible bollards as alternative to wall

Internal boundary wall removed.

New screen hedge or understory ground cover to be below 0.9m high

New low shrub planting


Sett edge

Mosaic tile ?

New bound gravel footpath linking to road crossing. central bollard maybe required.

Railings removed to improve personal safety. external wall retained to define park boundary

KNEE RAIL BOUNDARY ALTERNATIVE
VIEW FROM CARDIGAN ROAD

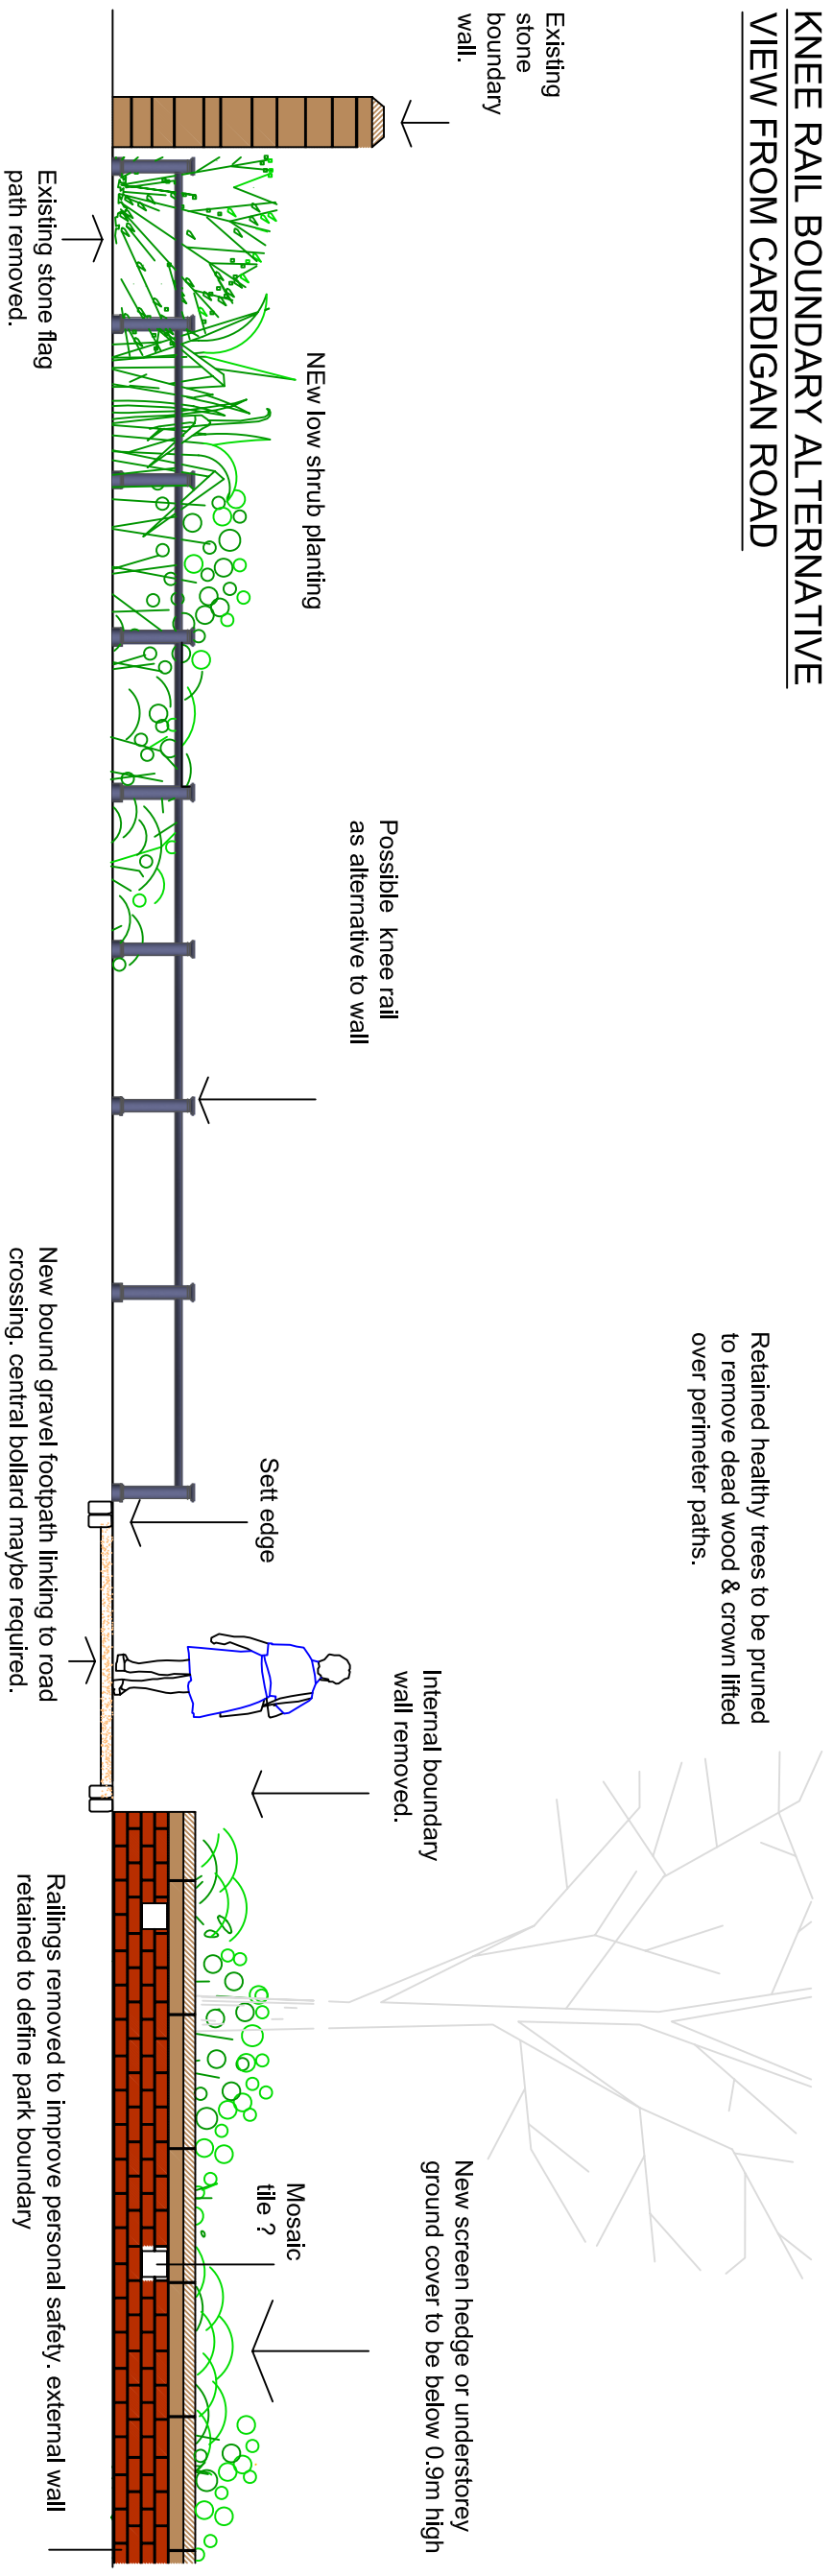

Retained healthy trees to be pruned to remove dead wood & crown lifted over perimeter paths.

Possible knee rail as alternative to wall

Internal boundary wall removed.

New screen hedge or understory ground cover to be below 0.9m high

New low shrub planting

Sett edge

Mosaic tile ?

New bound gravel footpath linking to road crossing. central bollard maybe required.

Railings removed to improve personal safety. external wall retained to define park boundary

DO NOT SCALE

© This drawing, including the design and technical information contained on it, is the copyright of Architectural Design Services. The drawing may only be used for the specific purpose for which it has been provided and may not be reproduced or copied without prior permission.



Development Department
Architectural Design Services

Adams Court, Kildare Terrace, Leeds, LS12 1DB
Tel: (0113) 247 5555 Fax: (0113) 247 5452

PROJECT	SPARROW PARK
---------	--------------

DRAWN	HIT
-------	-----

DATE	May 08
------	--------

SCALE	N.T.S	A3
-------	-------	----

TITLE	OPTION1 - Typical section through garden
-------	--

DRAWING NUMBER	LD/450461/4
----------------	-------------

CHECKED	
---------	--

REVISION	
----------	--